


1 MONITOR DRIVE
 CONCORD, NEW HAMPSHIRE

FIRST FLOOR

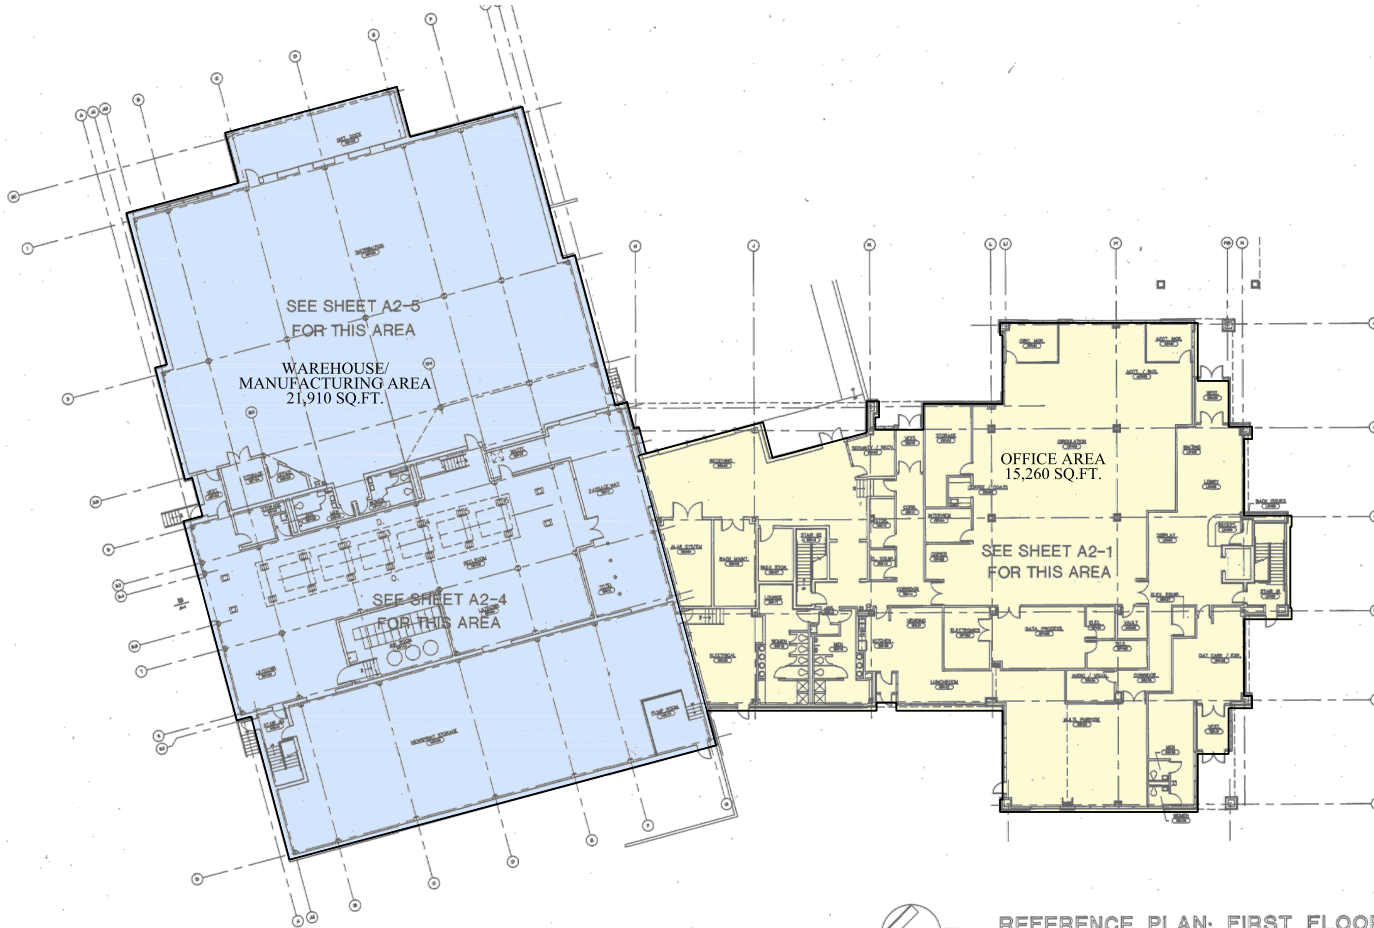

REFERENCE PLAN: FIRST FLOOR
 1/16" = 1'-0" AG-2 8/23/88

NOTE:
 SEE 1/4" PLANS FOR ACTUAL LAYOUT, DIMENSIONS,
 NOTES, ETC.

REV. NO.	REVISIONS	DATE

PROJECT: **1 MONITOR DRIVE**
 CONCORD, NEW HAMPSHIRE

SHEET: **FIRST FLOOR PLAN**
 SCALE: AS NOTED DATE: 02/12/19

U **DELSMAN ASSOCIATES**
 ARCHITECTURE-PLANNING-DESIGN

161 FEDERAL HILL ROAD
 HOLLIS, NEW HAMPSHIRE 03049
 603-465-9960

PROJECT NO.: **1012**

SHEET NO.: **A1**

S:\010000\1001012\1012.dwg