


**1 MONITOR DRIVE**  
 CONCORD, NEW HAMPSHIRE

**FIRST FLOOR**

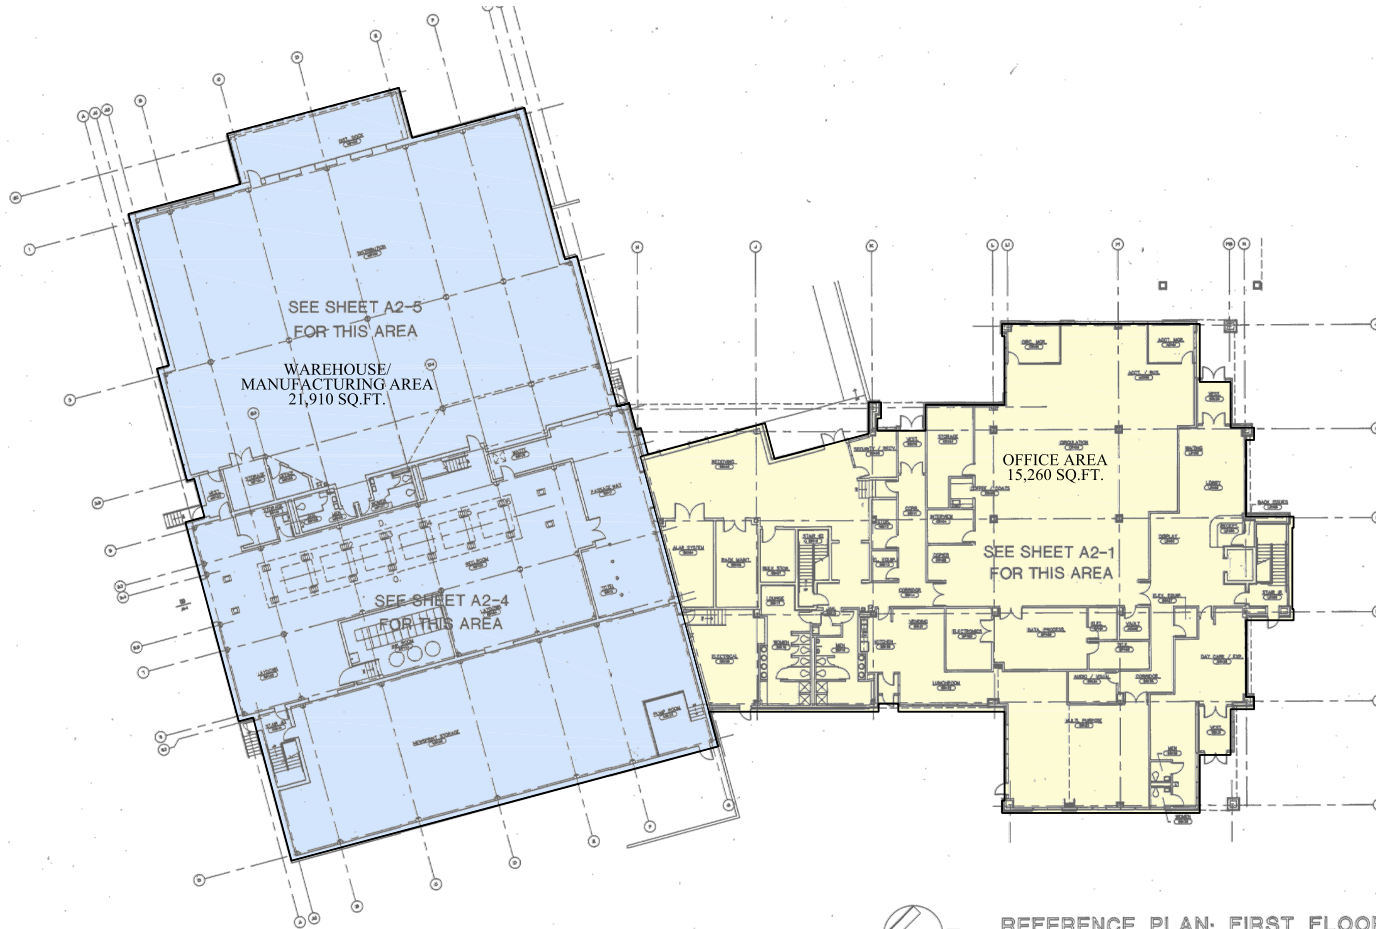

**REFERENCE PLAN: FIRST FLOOR**  
 1/16" = 1'-0" AG-2 8/23/88

NOTE:  
 SEE 1/4" PLANS FOR ACTUAL LAYOUT, DIMENSIONS,  
 NOTES, ETC.

Total Industrial Building: ± 33,570 SQ. FT.  
 Total Office Building: ± 40,260 SQ. FT.  
 Building Total: ± 73,830 SQ. FT.


REV. NO.	REVISIONS	DATE

PROJECT: **1 MONITOR DRIVE**  
 CONCORD, NEW HAMPSHIRE

SHEET: **FIRST FLOOR PLAN**  
 SCALE: AS NOTED DATE: 02/12/19

**U** **DELSMAN ASSOCIATES**  
 ARCHITECTURE-PLANNING-DESIGN

161 FEDERAL HILL ROAD  
 HOLLIS, NEW HAMPSHIRE 03049  
 603-465-9960

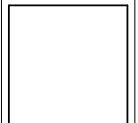

PROJECT NO.: **1012**

SHEET NO.: **A1**

S:\010000\1001012\1012.dwg