


1 MONITOR DRIVE

CONCORD, NEW HAMPSHIRE

SECOND FLOOR

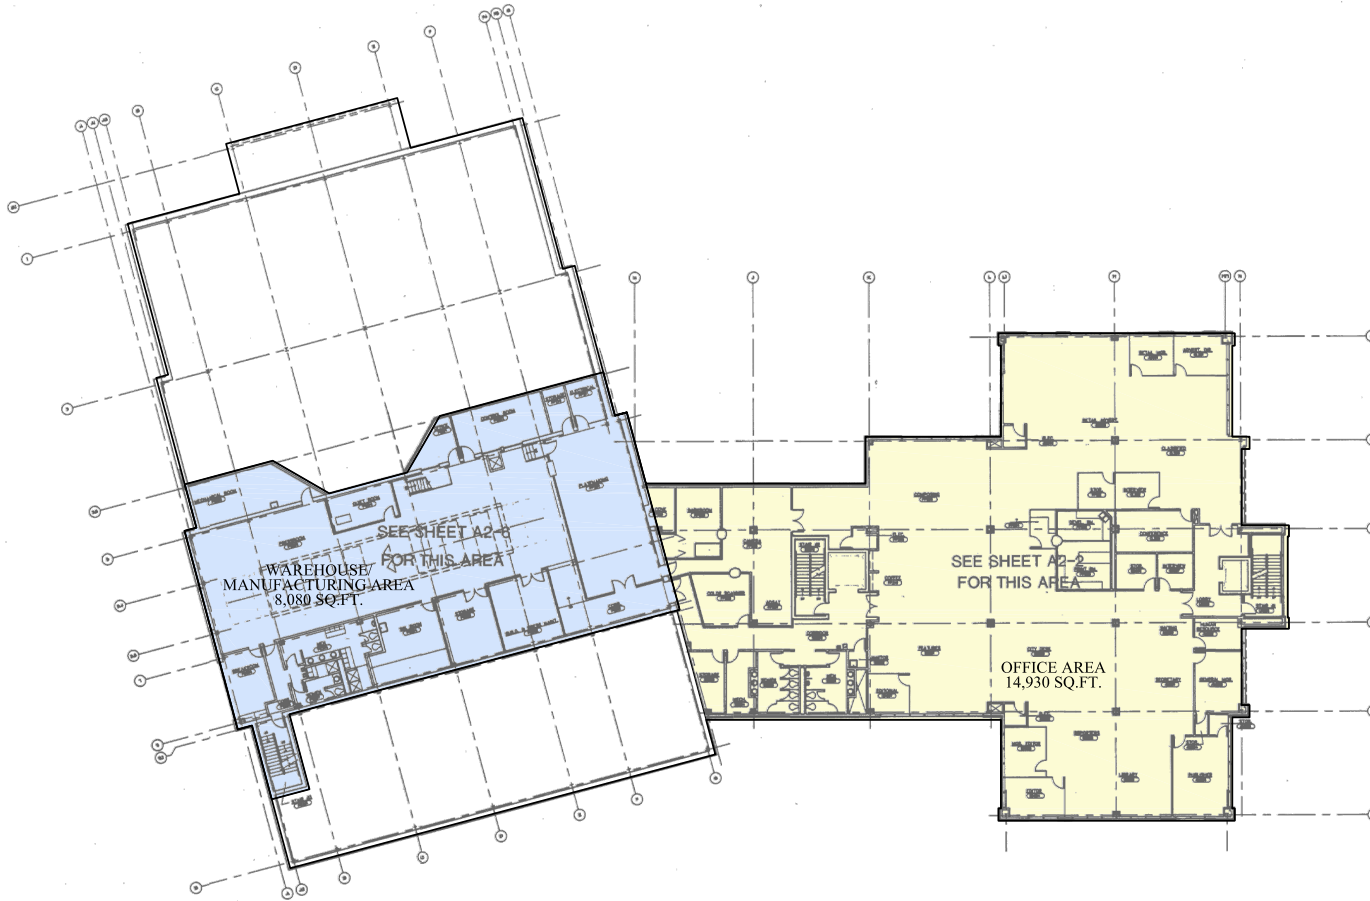


REFERENCE PLAN: SECOND FLOOR
1/16" = 1'-0" AG-3 8/23/88

REV. NO.	REVISIONS	DATE

PROJECT: 1 MONITOR DRIVE
NEW HAMPSHIRE
CONCORD, NEW HAMPSHIRE

SHEET: SECOND FLOOR PLAN
DATE: 02/12/19
SCALE: AS NOTED

U **UDELSMAN ASSOCIATES**
ARCHITECTURE-PLANNING-DESIGN
161 FEDERAL HILL ROAD
HOLLIS, NEW HAMPSHIRE 03049
603-465-6960

 

PROJECT NO.: 1012

SHEET NO.: A2

P:\HOLLIS\1000001_2019