


1 MONITOR DRIVE CONCORD, NEW HAMPSHIRE

THIRD FLOOR

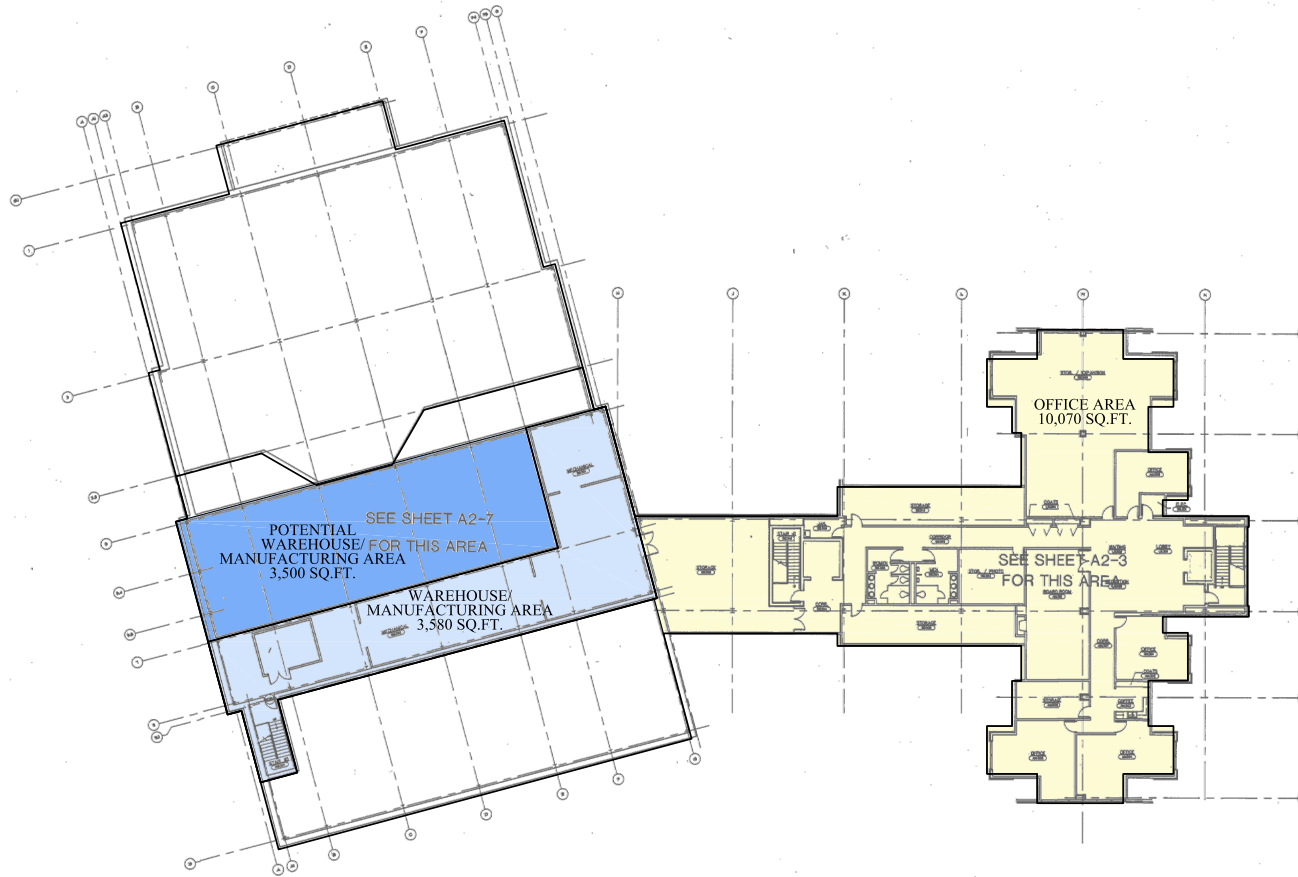

REFERENCE PLAN: THIRD FLOOR
1/16" = 1'-0" AD-4 8/23/88

NOTE:
SEE TOP PLANS FOR ACTUAL LAYOUT, DIMENSIONS,
NOTES, ETC.

REV. NO.	REV. I. D. N. S.	DATE

PROJECT:	1 MONITOR DRIVE
CONCORD, NEW HAMPSHIRE	
SUBJECT:	THIRD FLOOR PLAN
SCALE: AS NOTED	DATE: 02/12/19

U **DELSMAN ASSOCIATES**
ARCHITECTURE-PLANNING-DESIGN
161 FEDERAL HILL ROAD
HOLLIS, NEW HAMPSHIRE 03049
603-465-0960

PROJECT NO.:
1012

SHEET NO.:
A3

DATE PLOTTED: 08/23/19