


1 MONITOR DRIVE
CONCORD, NEW HAMPSHIRE

THIRD FLOOR

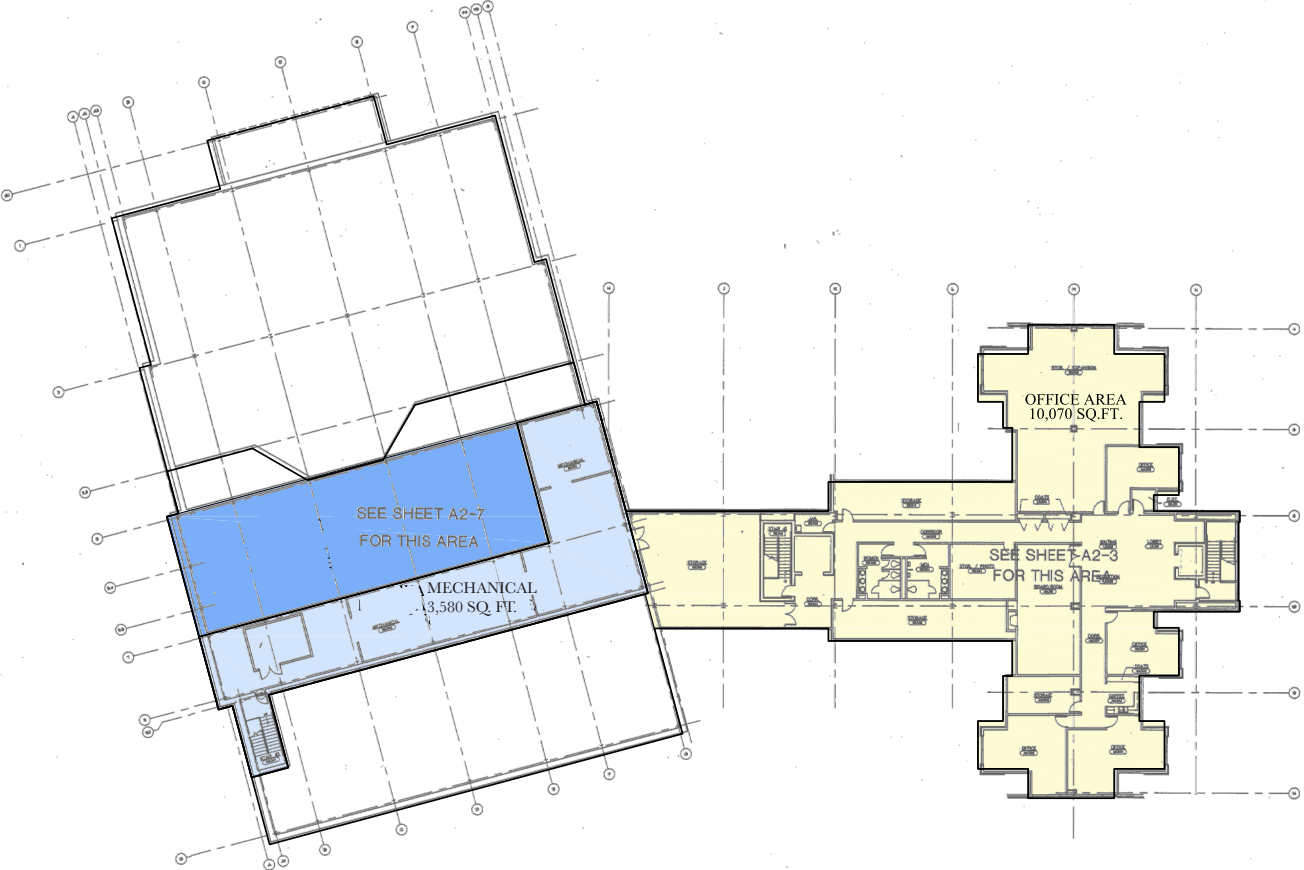

REFERENCE PLAN: THIRD FLOOR
1/16" = 1'-0" A0-4 8/23/88

NOTE:
SEE TOP PLANS FOR ACTUAL LAYOUT, DIMENSIONS,
NOTES, ETC.


REV. NO.	REVISIONS	DATE

PROJECT:	1 MONITOR DRIVE	NEW HAMPSHIRE
CONCORD.		
SUBJECT:	THIRD FLOOR PLAN	
SCALE: AS NOTED		DATE: 02/12/19

U

UDELSMAN
ASSOCIATES
ARCHITECTURE-PLANNING-DESIGN

161 FEDERAL HILL ROAD
HOLLIS NEW HAMPSHIRE 03049
603-465-0960

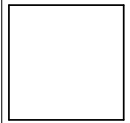

PROJECT NO.: 1012
SHEET NO.: A3

NOTES: SEE TOP PLANS FOR ACTUAL LAYOUT, DIMENSIONS, NOTES, ETC.