


351 MIRCALE MILE
LEBANON, NEW HAMPSHIRE

**WILLIAM
& REEVES**
COMMERCIAL REAL ESTATE

AVAILABLE ± 24,757 SF



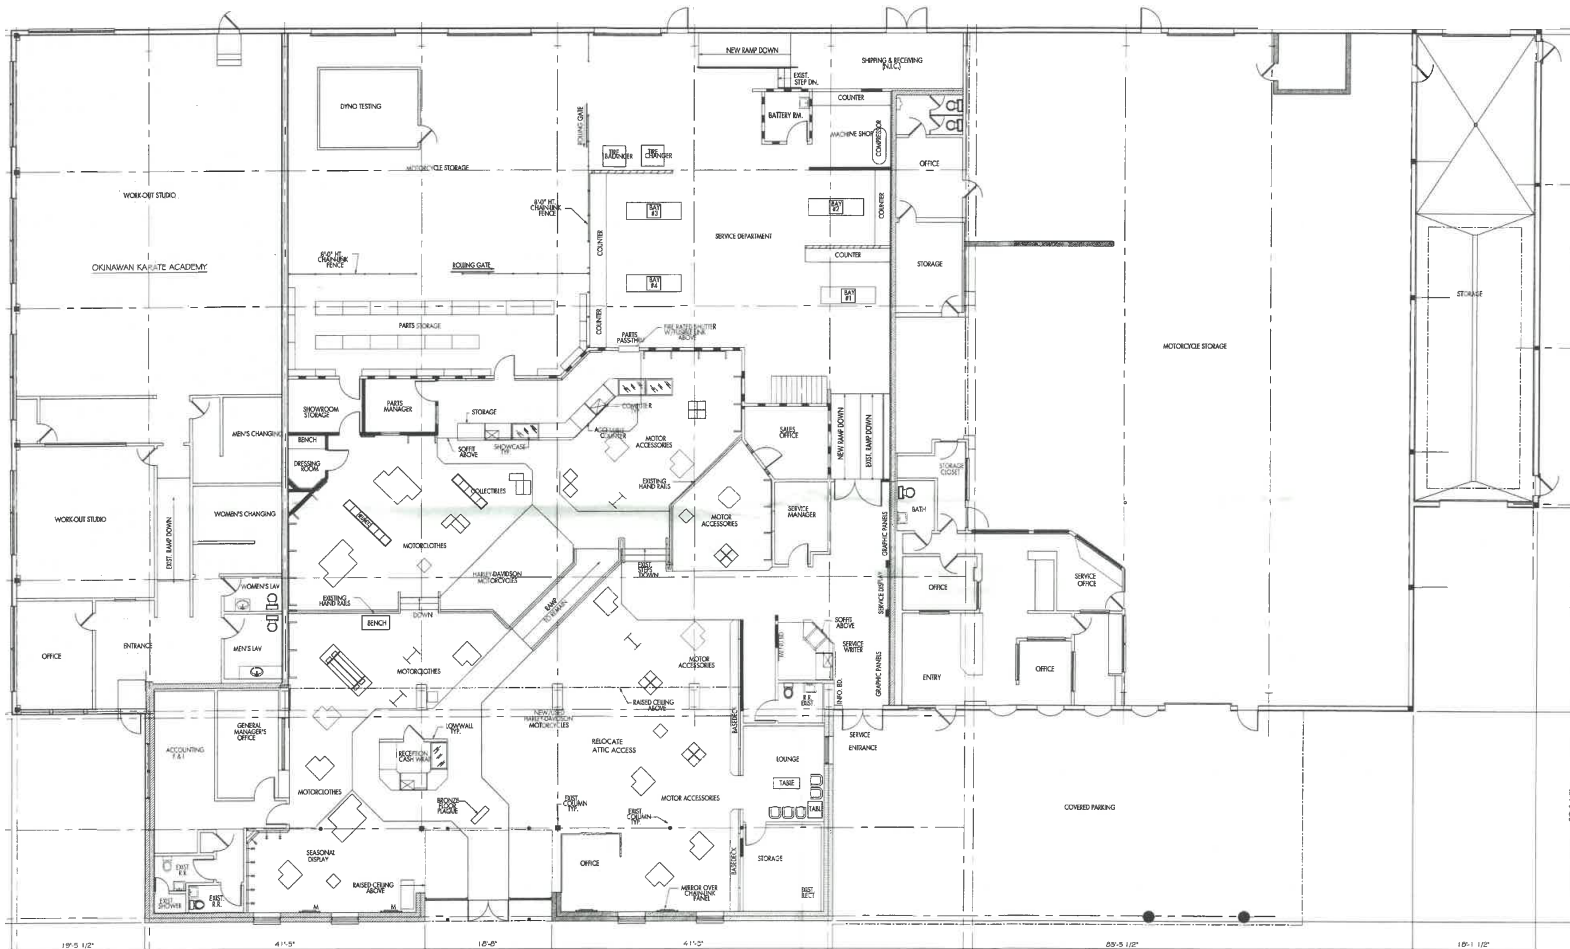

barrett architecture
Frank J. Barrett, Jr. AIA
215 Green Bridge Building
P.O. Box 45
White River Jct. VT 05001
Telephone: 802-296-0004
Facsimile: 802-296-0003
Email: Frank.J.Barrett@barrettarchitect.com



INTERIOR ALTERATIONS TO
TWIN STATES HARLEY-DAVIDSON
351 MIRCALE MILE
LEBANON NEW HAMPSHIRE

SHEET INFORMATION
EXISTING FLOOR PLAN

Revisions:

Sheet: **EC1**
Date: 11 DEC 2017

Drawn By: TPO
Checked By: EAB

FOR ADDITIONAL INFORMATION CONTACT DEANE @ 603.315.0808 | DEANE@WRCRE.COM

References to square footage are approximate. Purchaser/Tenant must verify all the investment and property information and bears all risk of any inaccuracies.