


NORTH ELEVATION

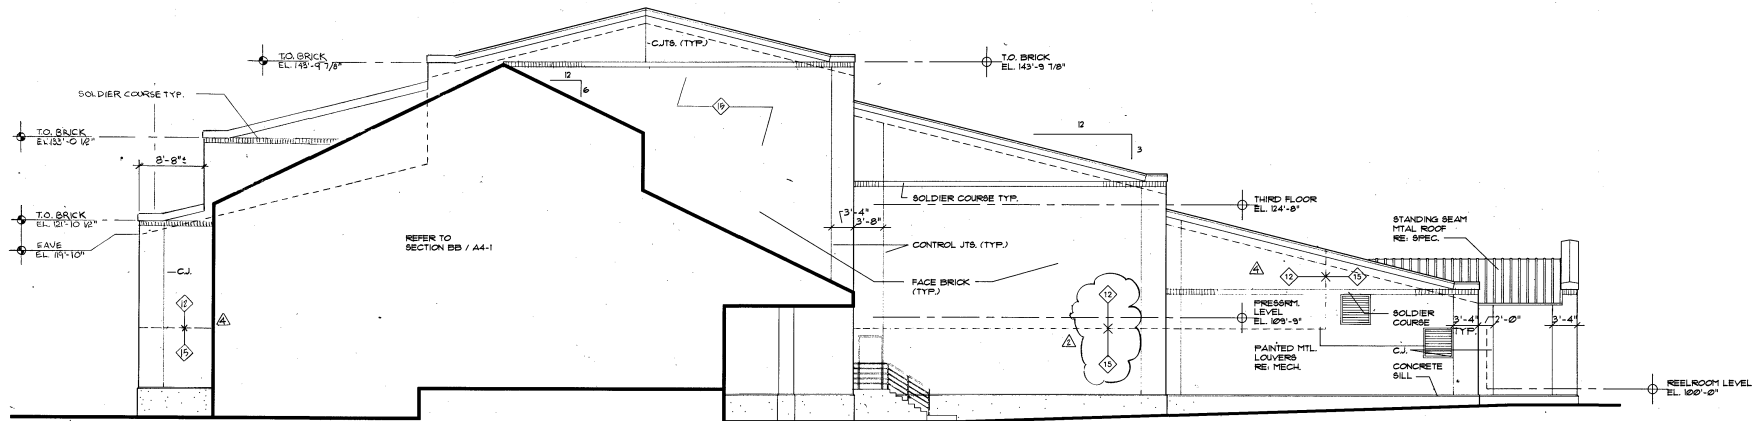

1 SOUTH ELEVATION PROD.
1/8" = 1'-0"

