


SOUTH ELEVATION



2 NORTH ELEVATION 1/8" = 1'-0"

* TEMPERED GLAZING REQD.
(INTERIOR LITE)

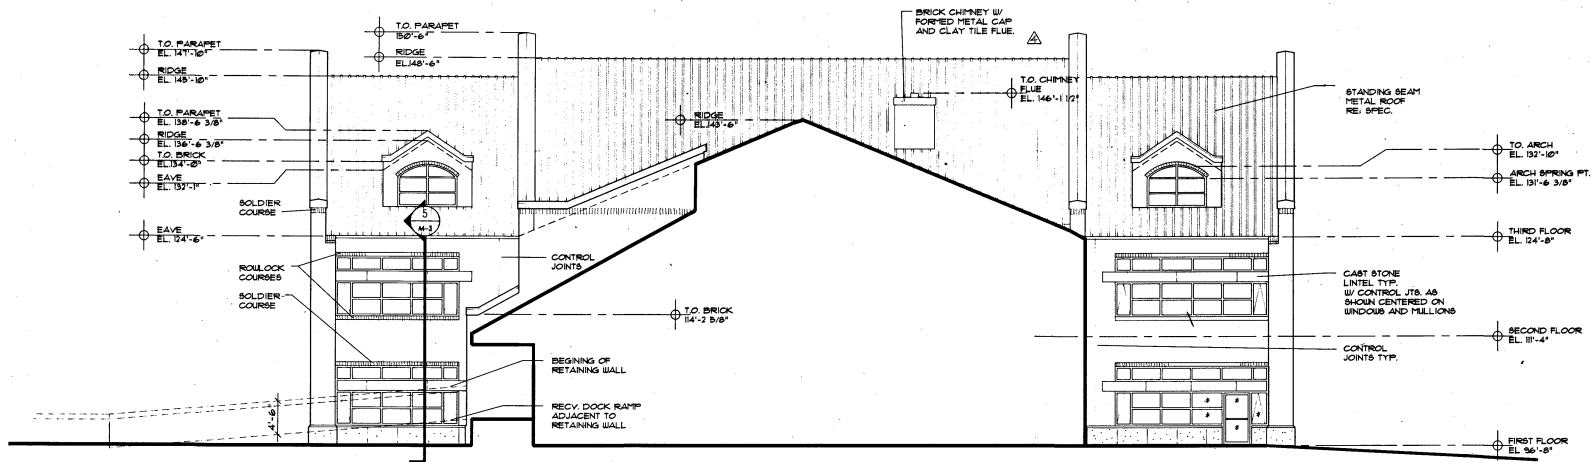