


WEST ELEVATION



2 EAST ELEVATION
1/8" = 1'-0"
• TEMPERED GLASS
(INT. LITE.)

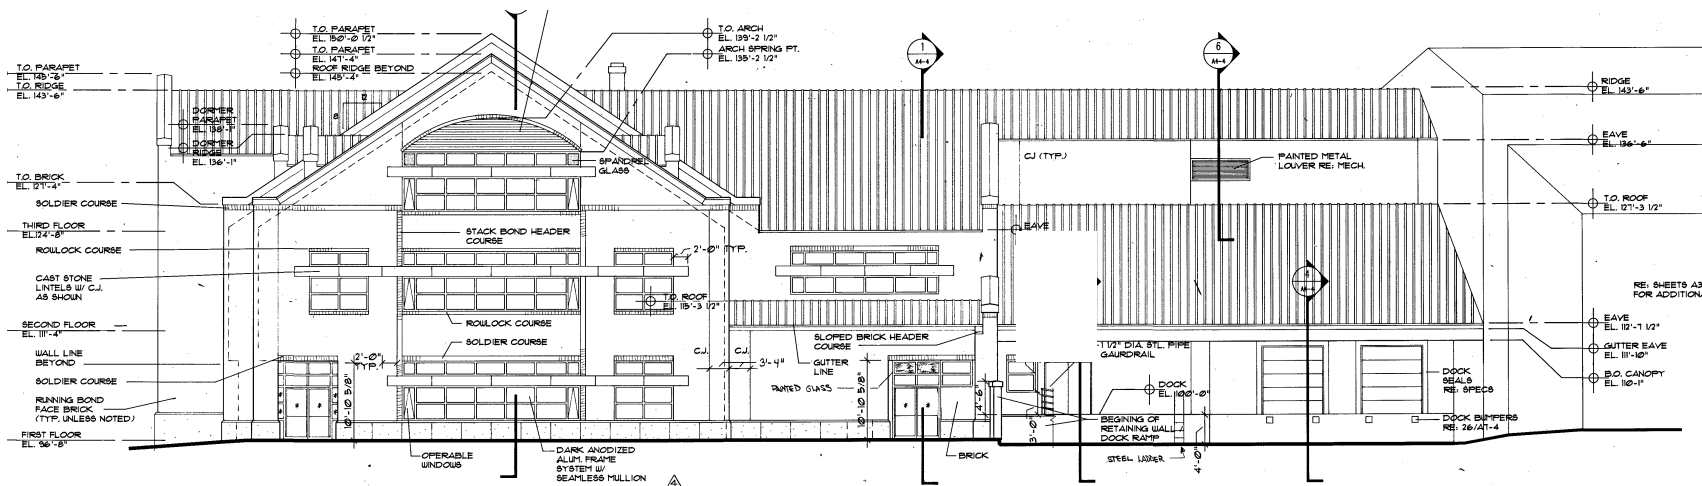